

CORNER RECORD

Agency Index
Document Number


BK 23, PG 35

20200078

City of UNINCORPORATED AREA

County of PLACER, California

Brief Legal Description LOT 505 DOLLAR POINT UNIT#7
BOOK "I" MAPS AT PAGE 41 P.C.D.R.

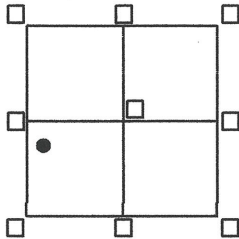

CORNER TYPE

SEC.33 Government Corner ☐ Control ☐
T.16N. Meander ☐ Property ☒
R.17E. Rancho ☐ Other ☐
M.D.M. Date of Survey 8/15/20

COORDINATES (Optional)

N. _____ E. _____
Elevation _____
Units ☐ Metric ☐ U.S. Survey Foot
Horizontal Datum _____
Zone _____ Epoch Date _____
Vertical Datum _____
☐ Complies with Public Resources Code 8801-8891
☐ Complies with Public Resources Code 8890-8902

PLS Act Ref:

☒ 8765(d)

☐ 8771

☐ 8773

☐ Other:

Corner/
Monument:

☐ Left as found

☐ Established

☐ Rebuilt

☐ Pre-Construction

☐ Found and tagged

☒ Reestablished

☐ Referenced

☐ Post-Construction

Narrative of corner identified and monuments as found, set, reset, replaced, or moved:

☐ See sheet #2 for description(s):

● = FOUND 1/2" IRON PINS (3/4" IRON PINS PER "I"/MAPS/41 P.C.D.R.), NO TAG
BELIEVE TO BE ORIGINAL PER "I"/MAPS/41 P.C.D.R.

○ = DIMENSION POINT ONLY

○ = SET BATHEY MONUMENT (T-BAR) W/ NAIL & TAG STAMPED P.L.S. 8628


JN:20106

SURVEYOR'S STATEMENT

This Corner Record was prepared by me or under my direction in conformance with
the Professional Land Surveyor's Act on AUGUST 18, 2020

Signed [Signature] PLS. or RCE No. 8628

LIC. EXP. 12/31/21

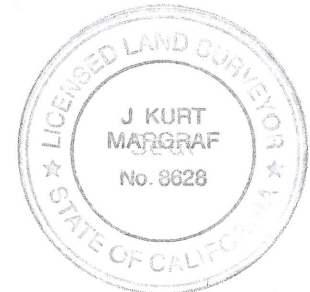

COUNTY SURVEYOR'S STATEMENT

This Corner Record was received DECEMBER 11, 2020

and examined and filed DECEMBER 17, 2020


Signed [Signature] PLS. or RCE No. 8373

Title Deputy Co. Surveyor

County Surveyor's Comment



NOTE: THE BEARINGS AND DISTANCES SHOWN ARE RECORD PER "I"/MAPS/41 P.C.D.R.
NO MATERIAL DISCREPANCIES WITH RECORD INFORMATION WERE FOUND.

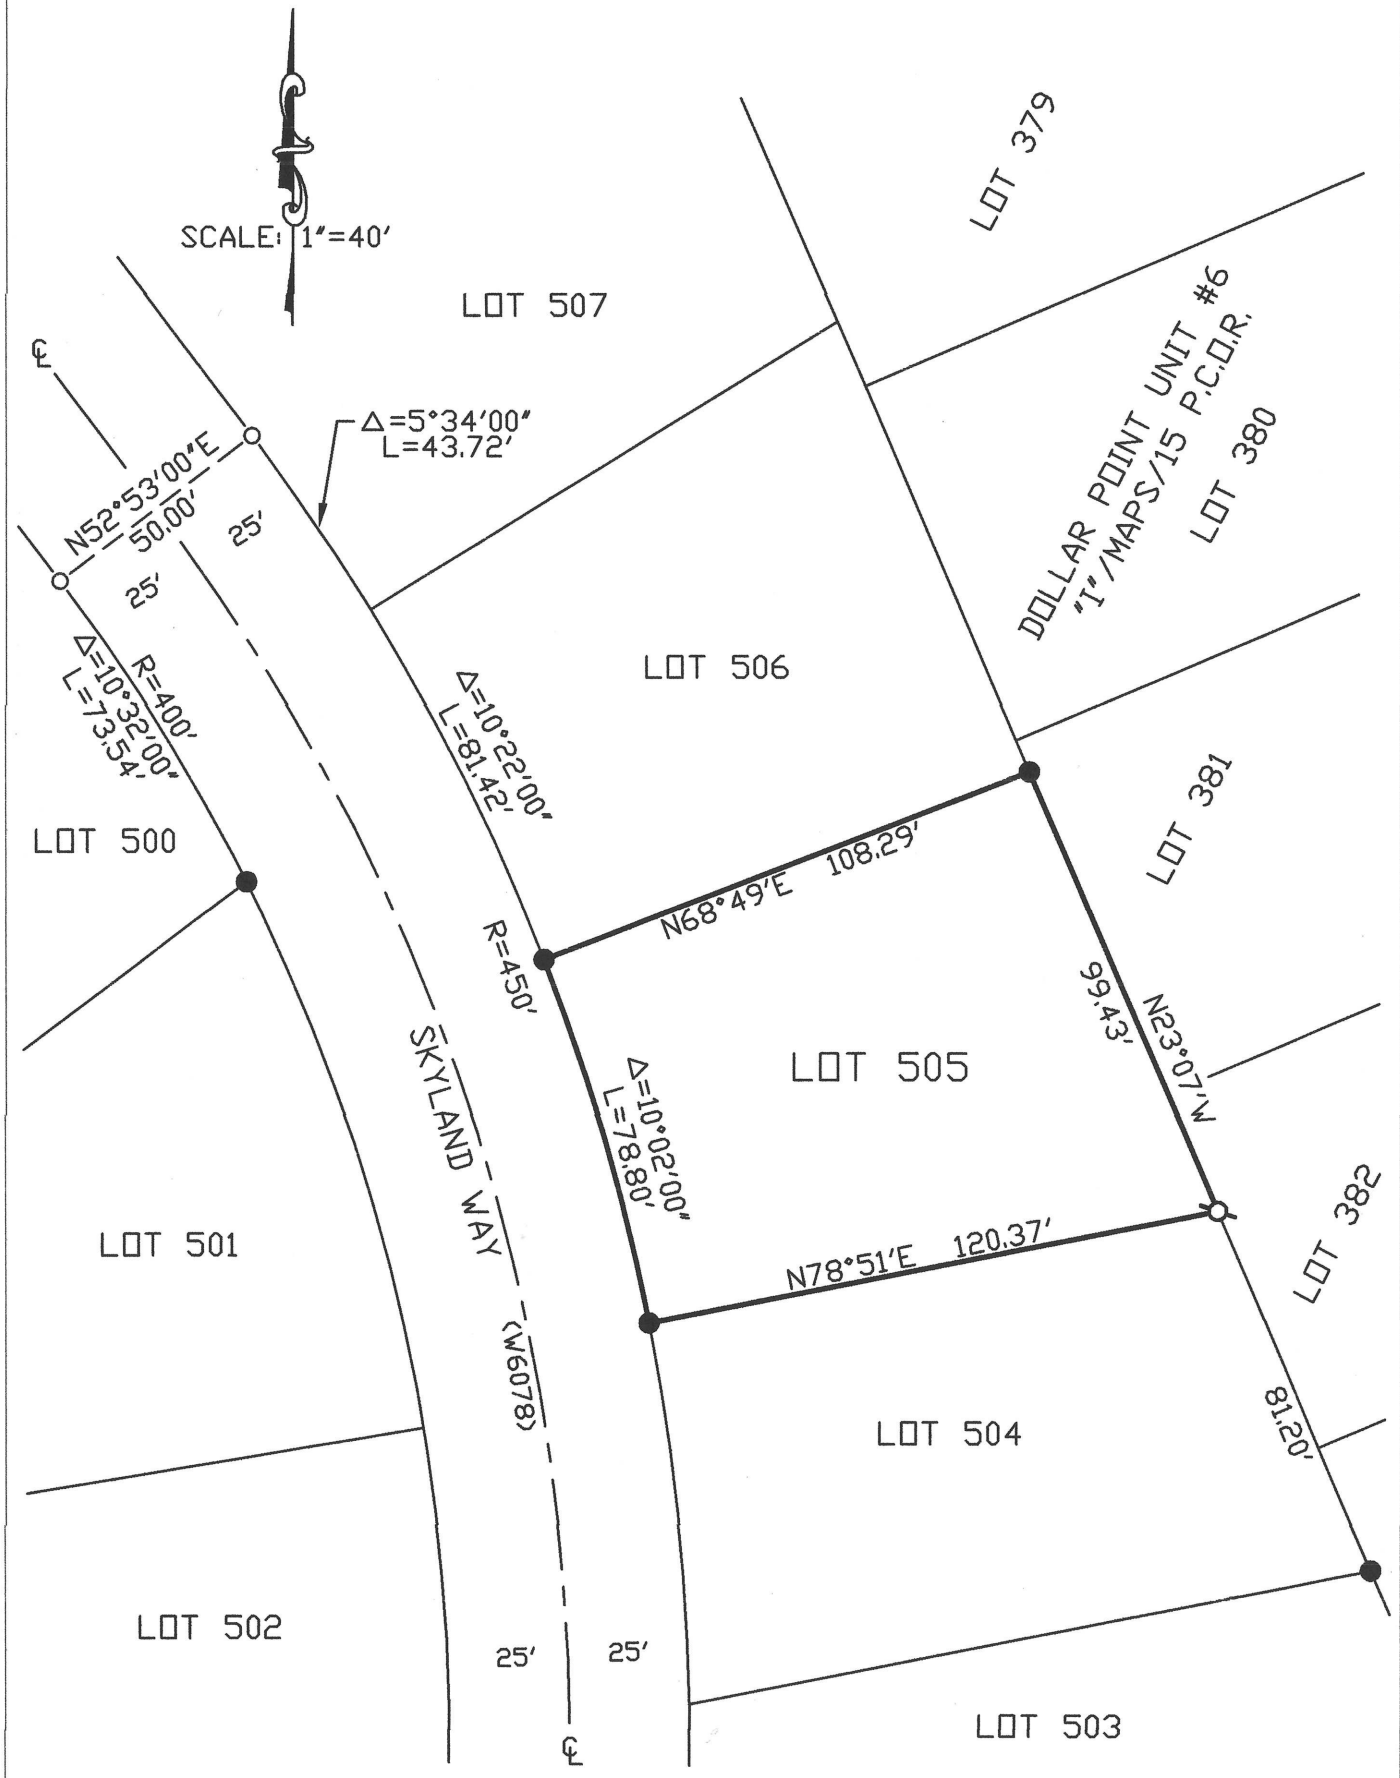

BOOK 23 OF CORNER RECORDS PAGE 35